


SHERBORNE SCHOOL.

1892.

PLAN I

NOTE.

- denotes Existing Buildings 1877.
- " Buildings 1877-78.
- " Buildings since 1878.
- " Buildings removed.

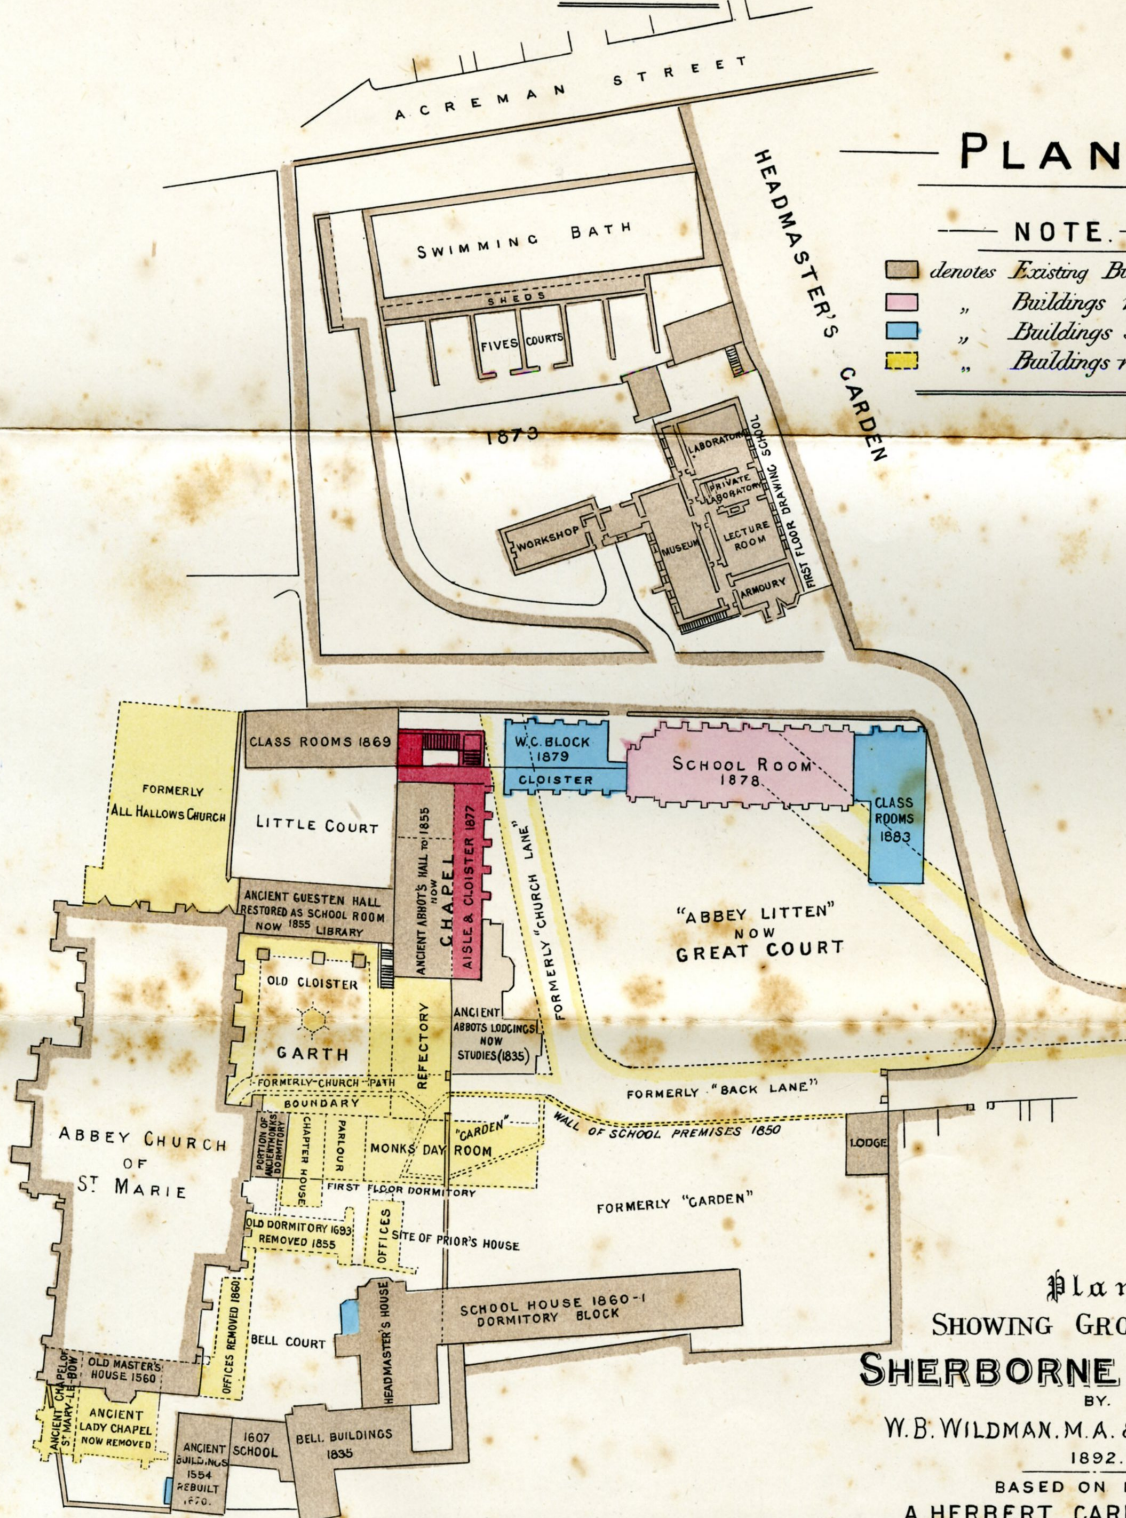

Plan SHOWING GROWTH OF SHERBORNE SCHOOL,

BY.

W.B. WILDMAN, M.A. & H. HUDSON.

1892.

BASED ON PLAN BY

A. HERBERT CARPENTER } Archts
BENJ^N INGELOW }

Sept^r 14th 1877.

Scale

